


FIRST FLOOR PLAN

SCALE: 1/16" = 1'-0"

 

DATABASE FOR HISTORICAL RECORDS - ROOM NUMBER ADDITIONS AND DELETIONS

DATE	ROOM #	DESCRIPTION
FEB 03	1009	REMOVED WORK ROOM NOW NEW CLASSROOM
FEB 03	1010	REMOVED A/V STORAGE
FEB 03	1001	ENTIRE AREA PART OF GENERAL OFFICE
FEB 03	1002	REMOVE GUIDANCE NOW PART OF GENERAL OFFICE
FEB 03	1003	REMOVE STORAGE NOW PART OF GENERAL OFFICE
FEB 03	1004	REMOVE UNASSIGNED NOW PART OF GENERAL OFFICE
FEB 03	1011	CONSTRUCTION TECHNOLOGY NOW KINDERGARTEN
FEB 03	1008	REMOVE CORRIDOR NEW COAT AREA
SEPT 03	1012A	NEW STORAGE ADDED
FEB 03	1009	REMOVE MANUFACTURING AND TRANSPORTATION TECHNOLOGY NOW KINDERGARTEN
APR 03	1009	NEW CLASSROOM ADDED PREVIOUSLY PART OF LIBRARY
APR 03	1008	NEW CLASSROOM PREVIOUSLY PART OF LIBRARY
APR 03	1010	NEW WASHROOM ADDED
APR 03	1011A	NEW WASHROOM ADDED
APR 03	1007	STORAGE REMOVED PART OF CLASSROOM 1006
APR 03	1048	KITCHEN REMOVED
SEPT 03	1014	REMOVED STORAGE NOW PART OF ART ROOM 1015
SEPT 03	1003A	ADDED NEW VAULT
SEPT 03	1003A	ADDED NEW WASHROOM
SEPT 03	1003A	ADDED NEW INSTRUCTORS OFFICE
SEPT 03	1002A	ADDED NEW SUPPLY ROOM
OCT 03	1003A	ADDED UNDER STAGE STORAGE AREA
SEPT 14	1015	ADDED NEW KINDERGARTEN CLASSROOM
SEPT 14	1016	ADDED NEW KINDERGARTEN CLASSROOM

**GRAND ERIE DISTRICT
SCHOOL BOARD**



REV	DATE	DESCRIPTION	BY	DWG



BURFORD DISTRICT
ELEMENTARY SCHOOL

TITLE
FIRST FLOOR PLANS
ARCHITECTURAL

SCALE: 1/16" = 1'-0" DRAWN: DWG CHECKED: J. DOUGLAS APPROVED: J. DOUGLAS
DATE: OCT 98 DATE: SEP 99 DATE: SEP 99

CONTRACT NO. 010 DWG NO. A-F1 REV 00

BUILDING EXTERIOR INFORMATION	
BUILDING EXTERIOR	
ARCHITECTURAL RENOVATIONS & ADDITIONS INCLUDED	
YEAR	ARCHITECT
2002	C. MOELLER ARCHITECT INC
2014	UNKNOWN
PROJECT DESCRIPTION	MULTIPLE CLASSROOM RENOVATION
	FKR 2 ROOM ADDITION

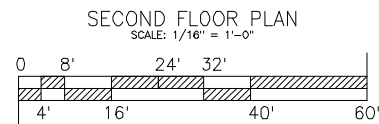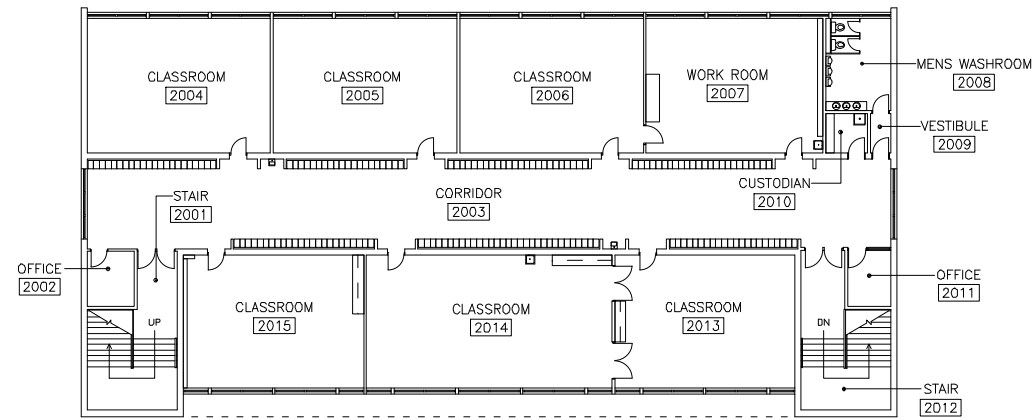

DATABASE FW HISTORICAL RECORDS - ROOM NUMBER ADDITIONS AND DELETIONS		
DATE	ROOM #	DESCRIPTION
APR 03 2007	WORK ROOM	PREVIOUSLY CLASSROOM
APR 03 2013	CLASSROOM	PREVIOUSLY COMPUTER ROOM
APR 03 2014	CLASSROOM	PREVIOUSLY COMPUTER ROOM
APR 03 2015	CLASSROOM	PREVIOUSLY COMPUTER ROOM

**GRAND ERIE DISTRICT
SCHOOL BOARD**



REV	DATE	DESCRIPTION	BY	DWG

BURFORD DISTRICT
ELEMENTARY SCHOOL

TITLE
SECOND FLOOR PLANS
ARCHITECTURAL

SCALE: 1/16" = 1'-0"	DRAWN: DWS	CHKD: J. DOUGLAS	APP'D: J. DOUGLAS
DATE: OCT 98	DATE: SEP 99	DATE: SEP 99	DATE: SEP 99
CONTRACT No. 010	DWG No. A-F2	REV	00